


MATCHLINE 4  
SEE SHEET 4

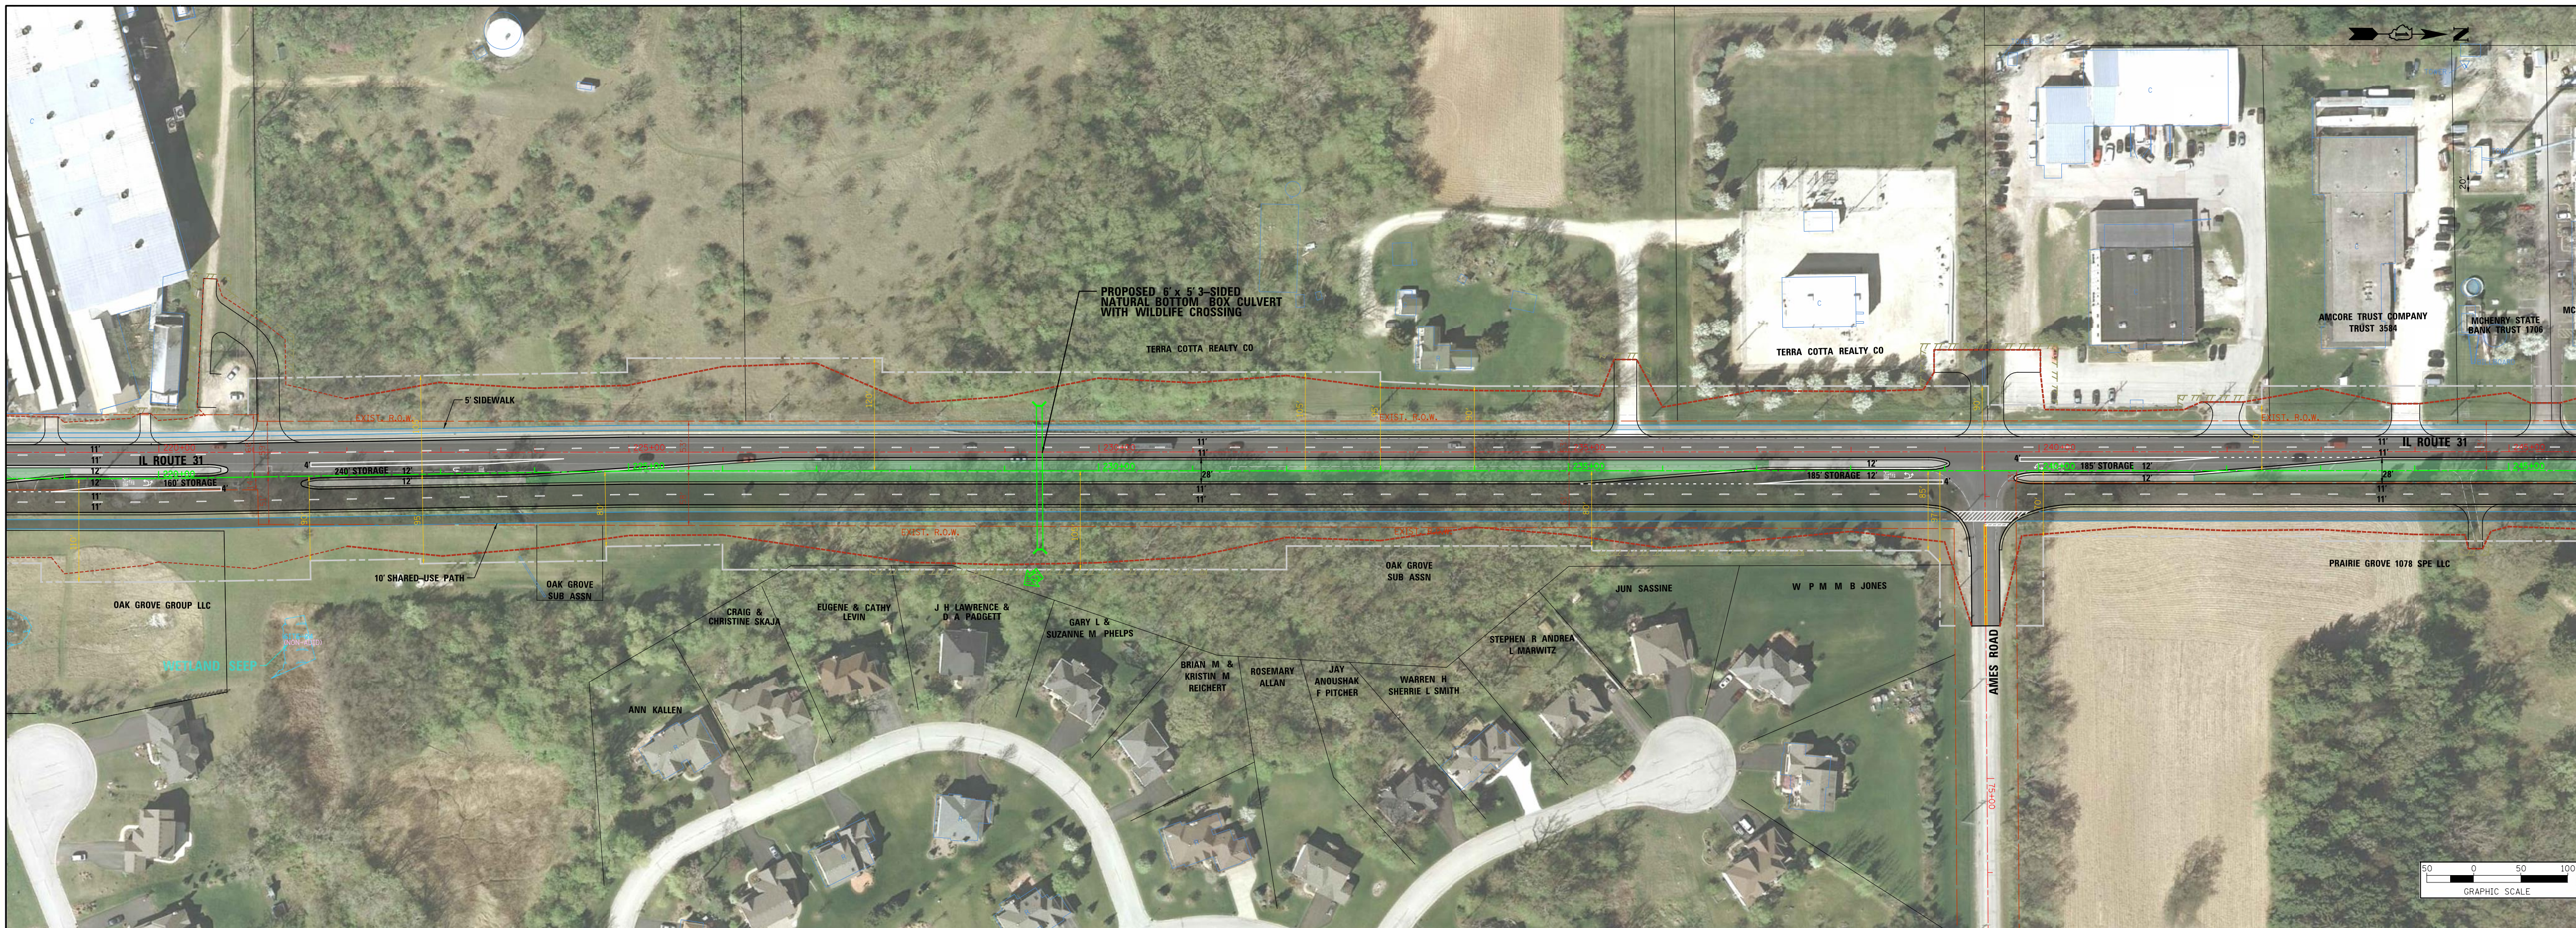


MATCHLINE 5  
SEE SHEET 6


#### LEGEND

	EX. CENTERLINE		EX. BUILDING OR STRUCTURE
	PROP. CENTERLINE		TEMP. EASEMENT LINE
	EX. EDGE OF PAVEMENT		PROP. PAVEMENT SURFACE
	EX. ROW LINE		PROP. CONCRETE SURFACE
	PROP. ROW LINE		PROP. LANDSCAPE MEDIAN
	EX. PROPERTY LINE		WATER FEATURE
	PROP. PAVED SHOULDER		WETLANDS
	PROP. EDGE OF PAVEMENT		FLOODPLAIN
	PROP. BACK OF CURB		WATERS OF THE U.S. (WOUS)
	PROP. SIDEWALK / PATH		PROP. MEANDERING STREAM
	PROP. LIMIT OF CONST. (APPROXIMATE)		RESIDENTIAL IMPACT*
			COMMERCIAL IMPACT*
			DRAINAGE OUTFALL

#### PROPOSED TYPICAL SECTION

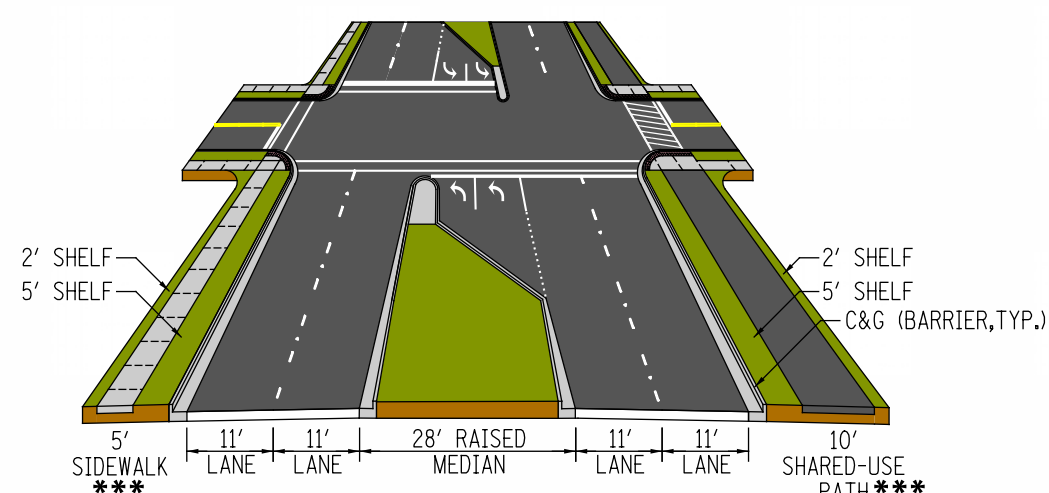

Illinois Route 31  
ROUTE 176 TO ROUTE 120  
[www.ILRoute31.com](http://www.ILRoute31.com)

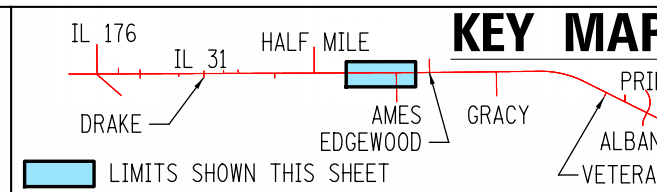

KEY MAP  
LIMITS SHOWN THIS SHEET

\* POTENTIAL IMPACTS ARE SUBJECT TO CHANGE AS STUDY PROGRESSES  
\*\*\* CONSTRUCTION OF SIDEWALK AND SHARED-USE PATH ARE SUBJECT TO COST PARTICIPATION FROM THE LOCAL MUNICIPALITIES.

ILLINOIS ROUTE 31  
SOUTH SECTION: ILLINOIS ROUTE 176 TO SOUTH OF BULL VALLEY ROAD

PROPOSED ALTERNATIVE

SHEET 5 OF 15